



64'-0"

- NOTES
1. EXTERIOR WALLS: 2X6 @ 24" O.C. W/R-19 SHOWN AS 5-1/2" ACTUAL FRAMING
 2. INTERIOR WALLS: 2X4 @ 16" O.C. SHOWN & DIMENSIONED AS 3-1/2" ACTUAL FRAMING
 3. CJ = CONTROL JOINTS IN CONCRETE SLAB VERIFY LOCATION WITH OWNER AND/OR ARCHITECT PRIOR TO INSTALLATION




FOR INFORMATION NOT SHOWN, REFER TO NC RESIDENTIAL CODE 2002 EDITION OR CONTACT THE ARCHITECT IMMEDIATELY CONTRACTOR IS RESPONSIBLE FOR METHODS AND MEANS OF CONSTRUCTION AND JOBSITE SAFETY

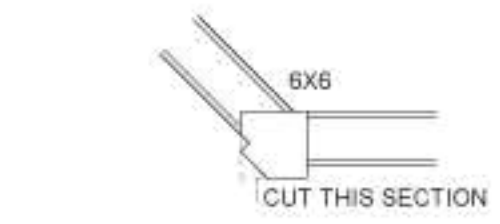

3 Wood Post Detail A4 Scale 3/4" = 1'-0"

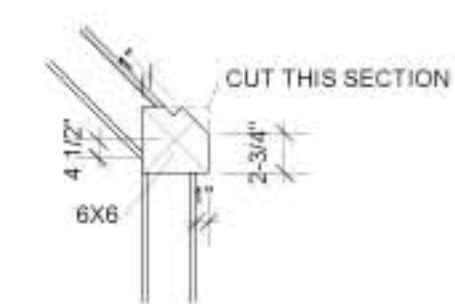

2 Wood Post Detail A4 Scale 3/4" = 1'-0"

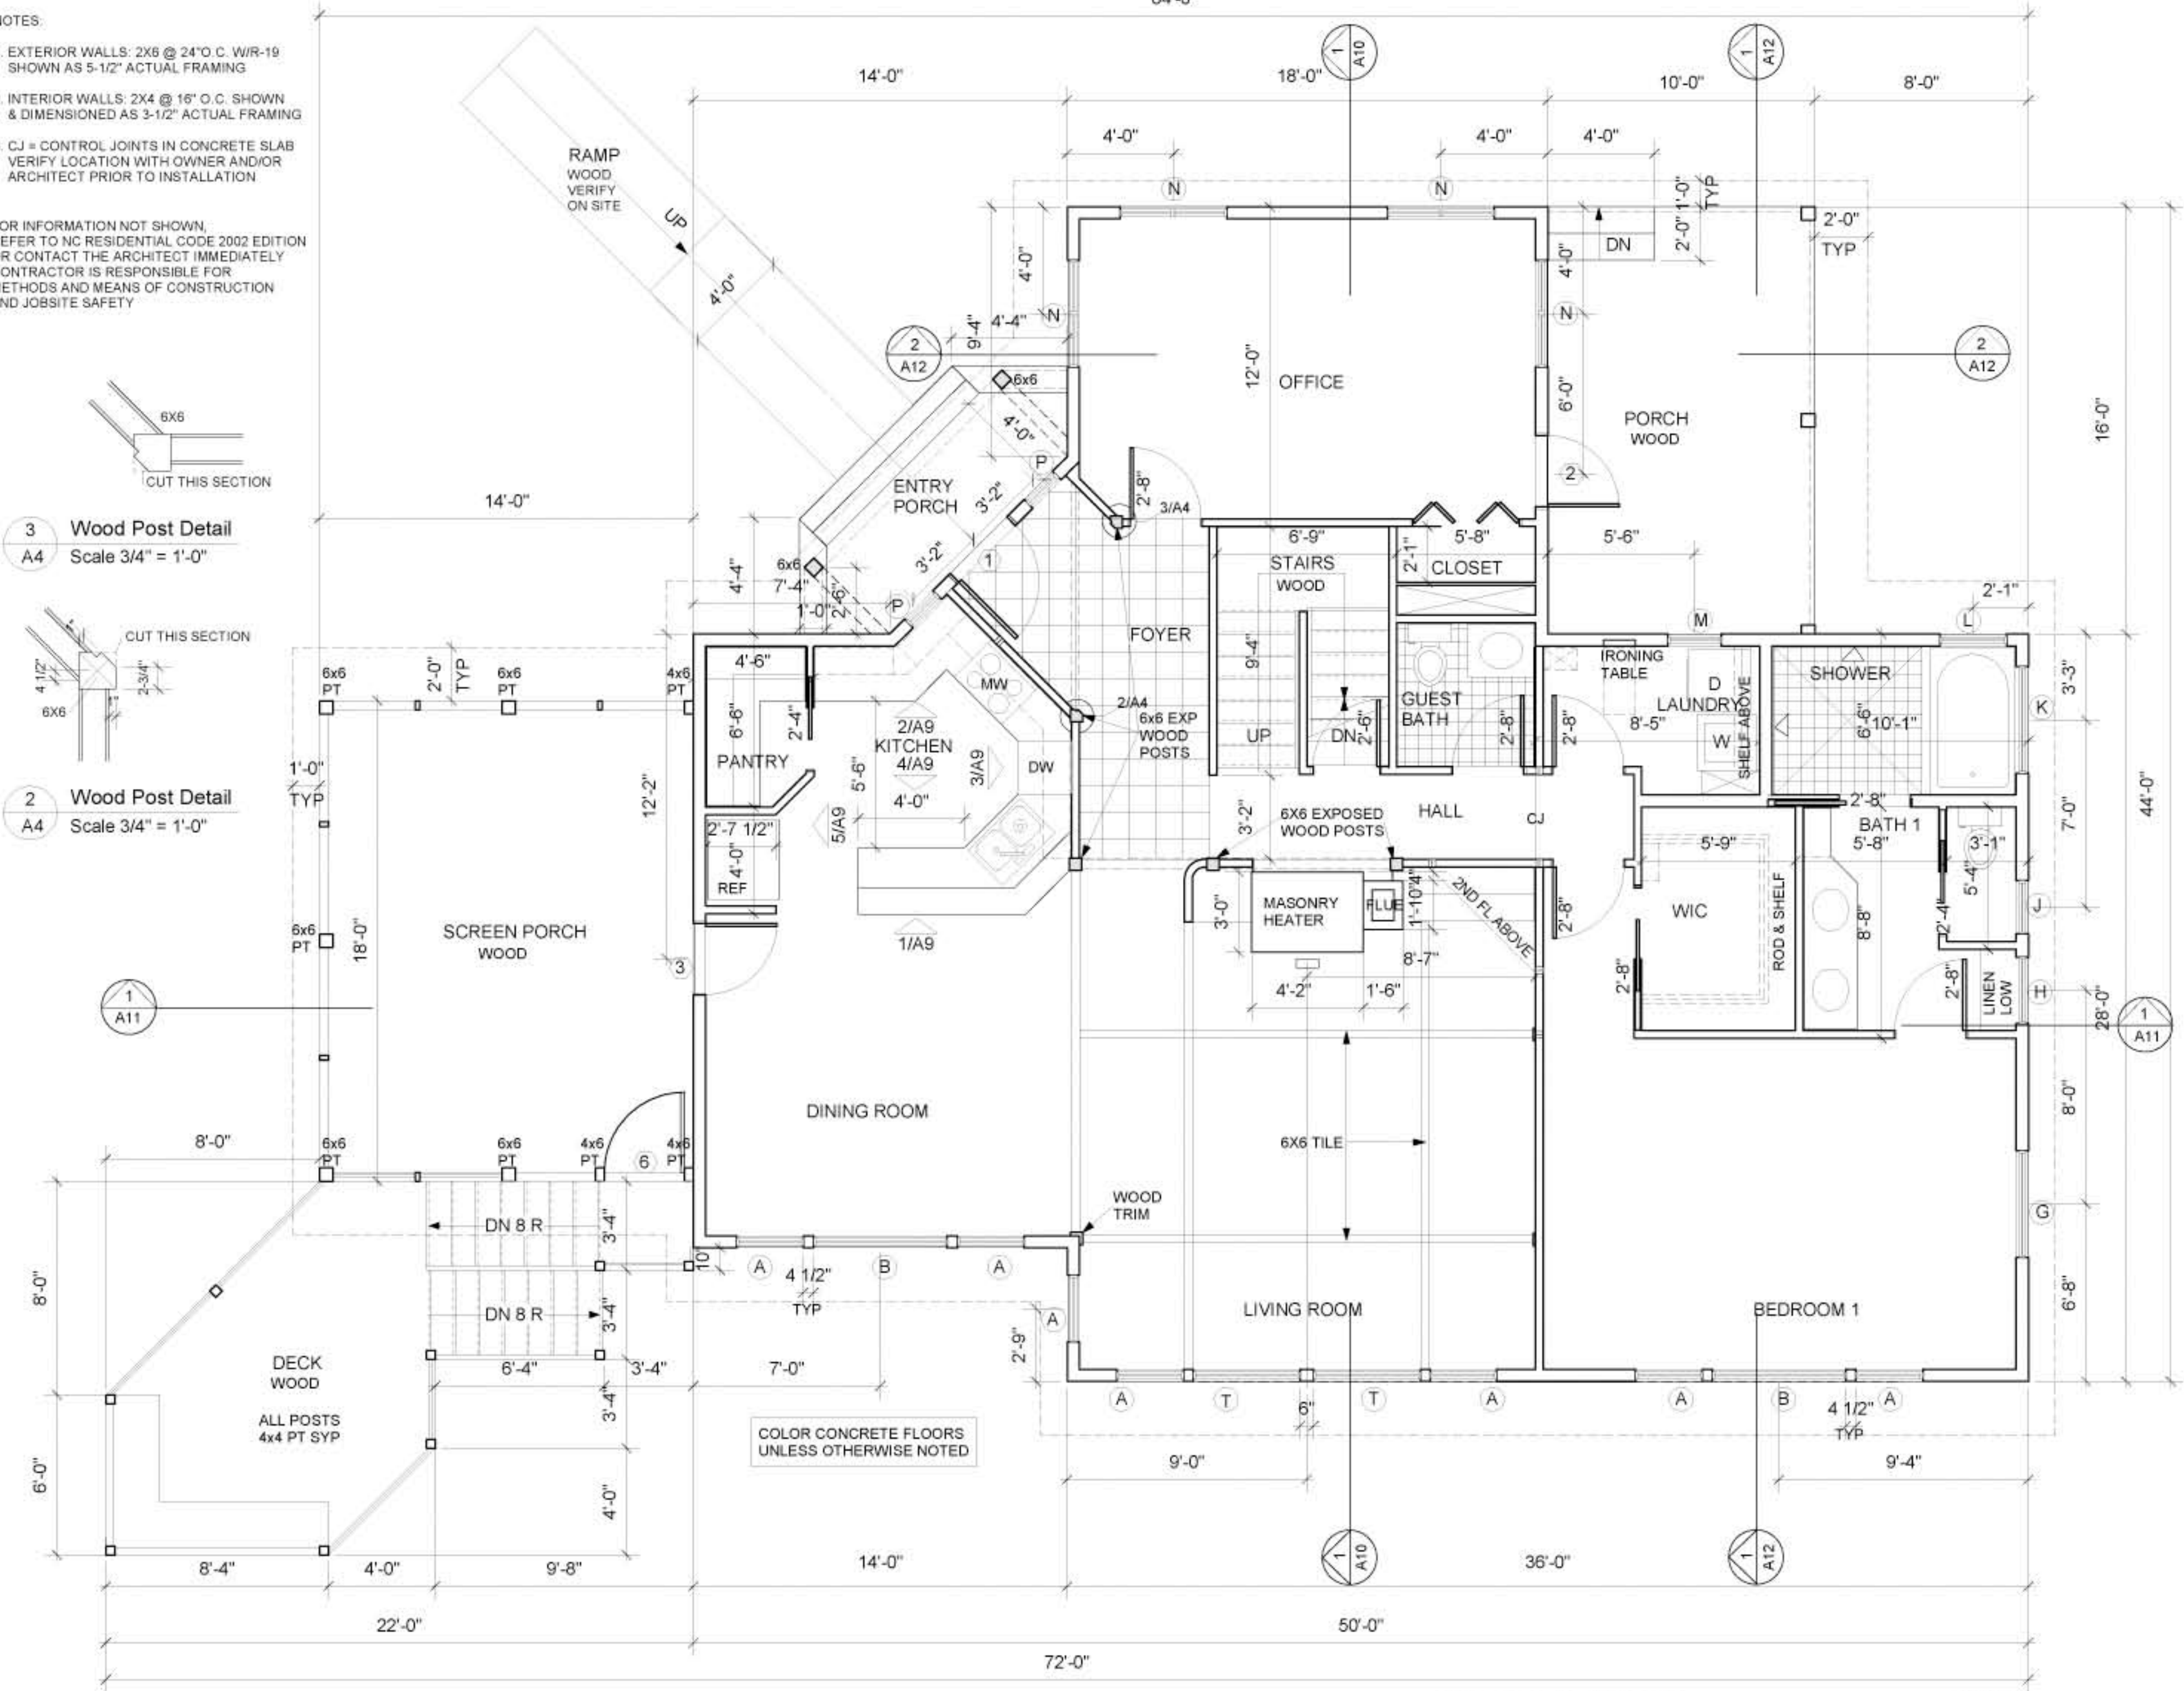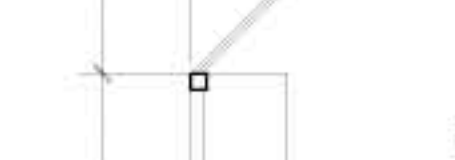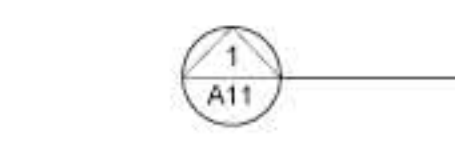

Alicia Ravetto, AIA
Architect

400 West Weaver Street
Carrboro, NC 27510
919-933-0999 Tel./Fax
ravetto@mindspring.com
aliciaravettoarchitect.com

Paul Konove,
Carolina Country Builders
of Chatham County

1459 Redoubt Rd.
Pittsboro, NC 27312
919-562-5361 Tel./Fax
konove@mindspring.com
greenhomedesignbuild.com

Seal

NOT FOR CONSTRUCTION

Issued: November 29, 2004
Revised:

First Floor Plan

Plan: CD-RV25-Plan1.rvt
These drawings are property of
Alicia Ravetto, AIA - Architect
They may not be reused for any
purpose without written permission.
Copyright 2004
By Alicia Ravetto, AIA - Architect

Sheet A4 of 16



1 First Floor Plan
A4 1/4" = 1'-0"

1,640 SF
Total: 2,244 SF